


Pomaika'i Elementary School After School Traffic Flow

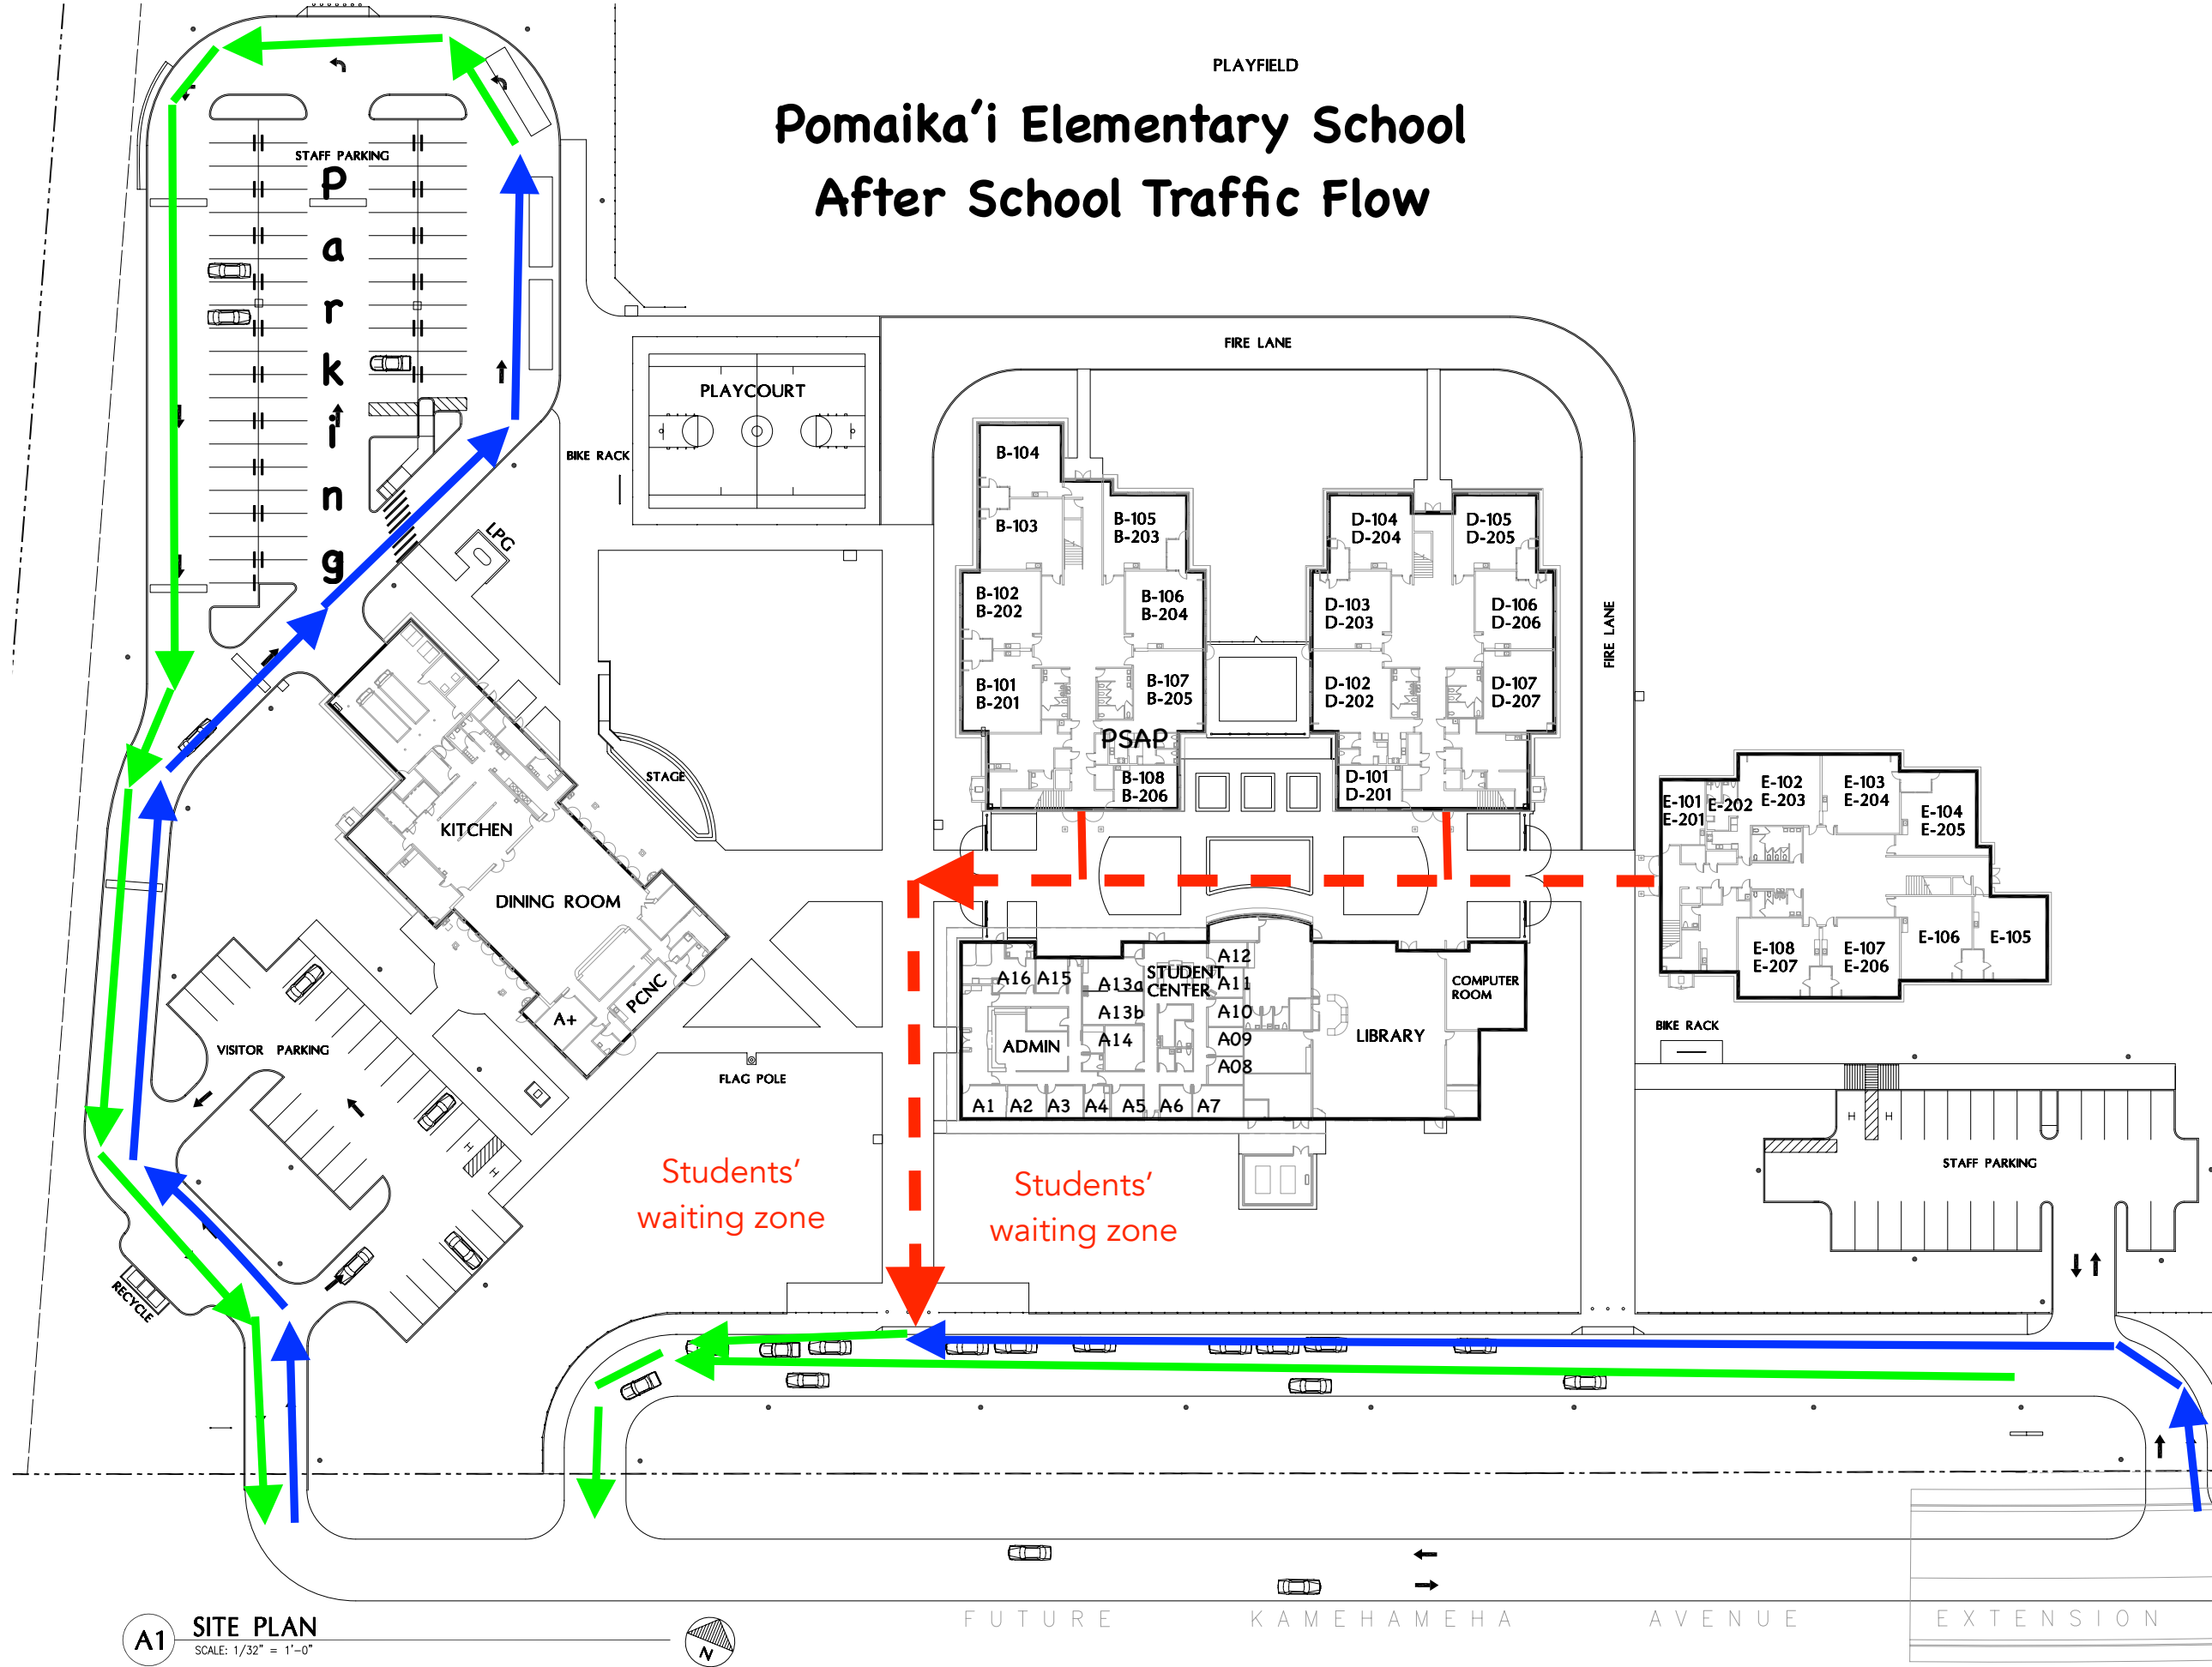

A1 SITE PLAN
SCALE: 1/32" = 1'-0"



FUTURE KAMEHAMEHA AVENUE EXTENSION